




W:\PROJECTS\VALVOLINE\754469-MORRISTOWN TN (TN1702)02-BLDG\PLANDWG\469_A3-1_12/11/2017 1:47:39 PM.DJL

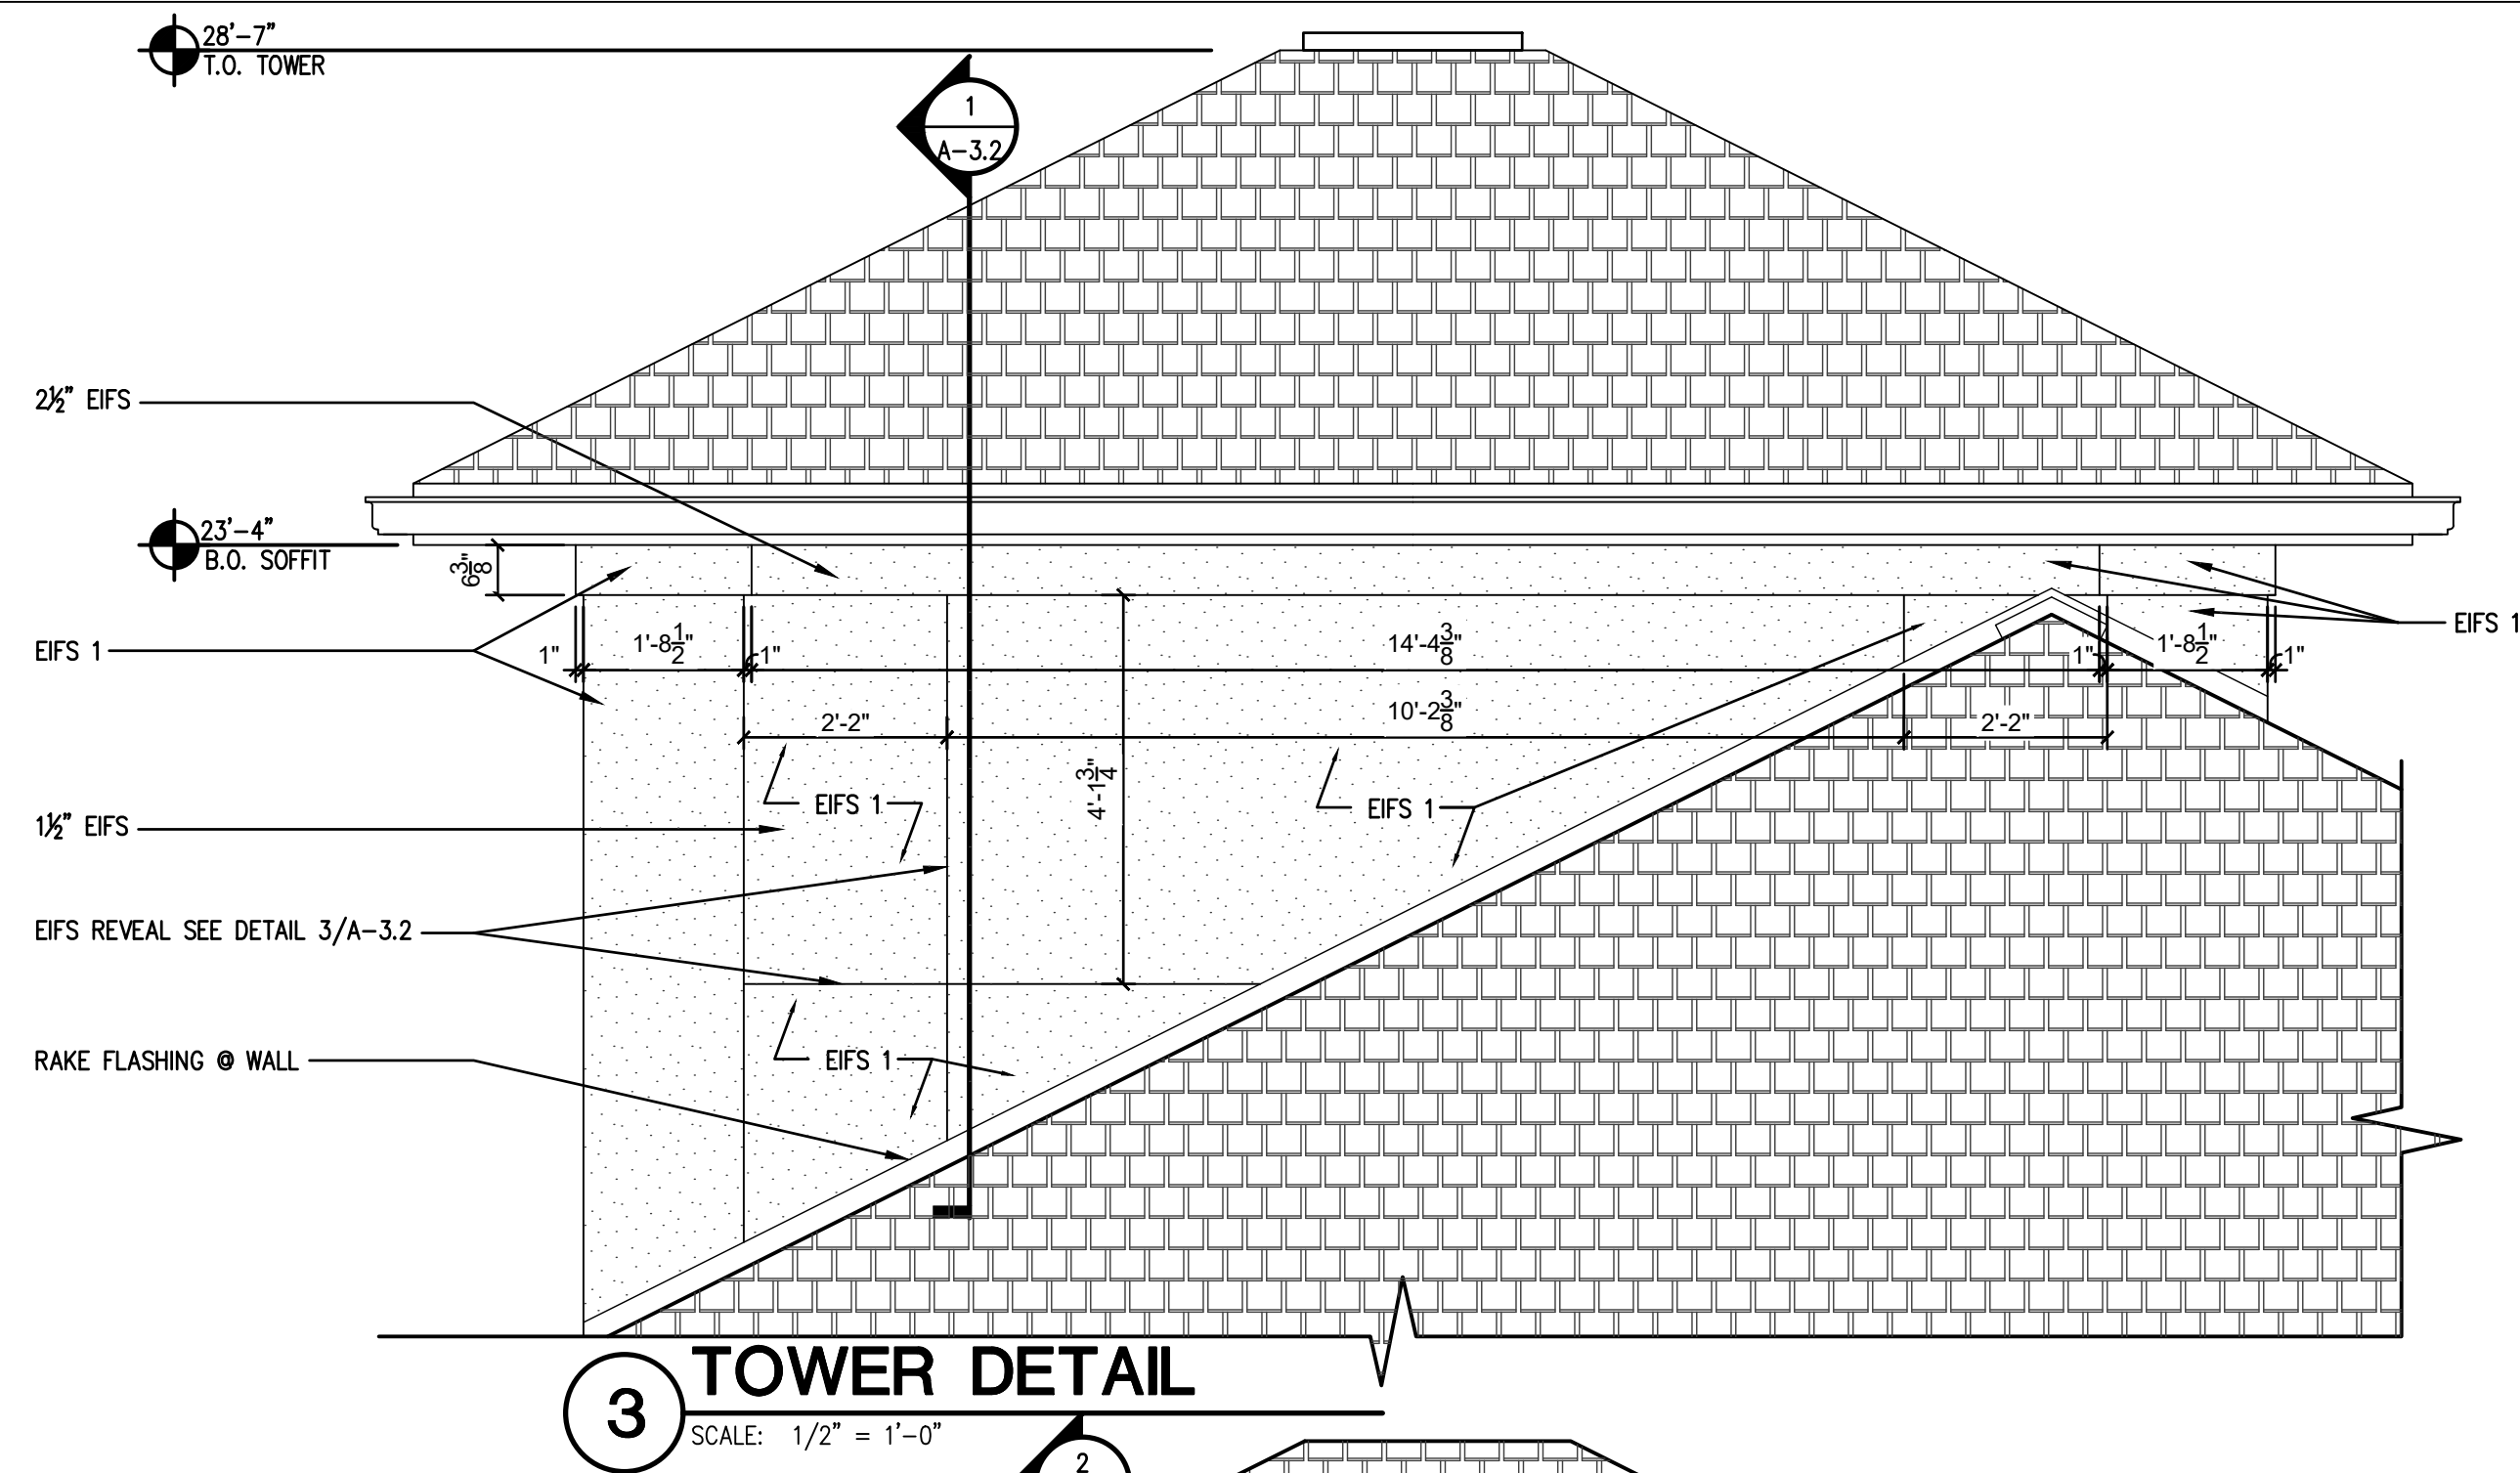


3 TOWER DETAIL
SCALE: 1/2" = 1'-0"

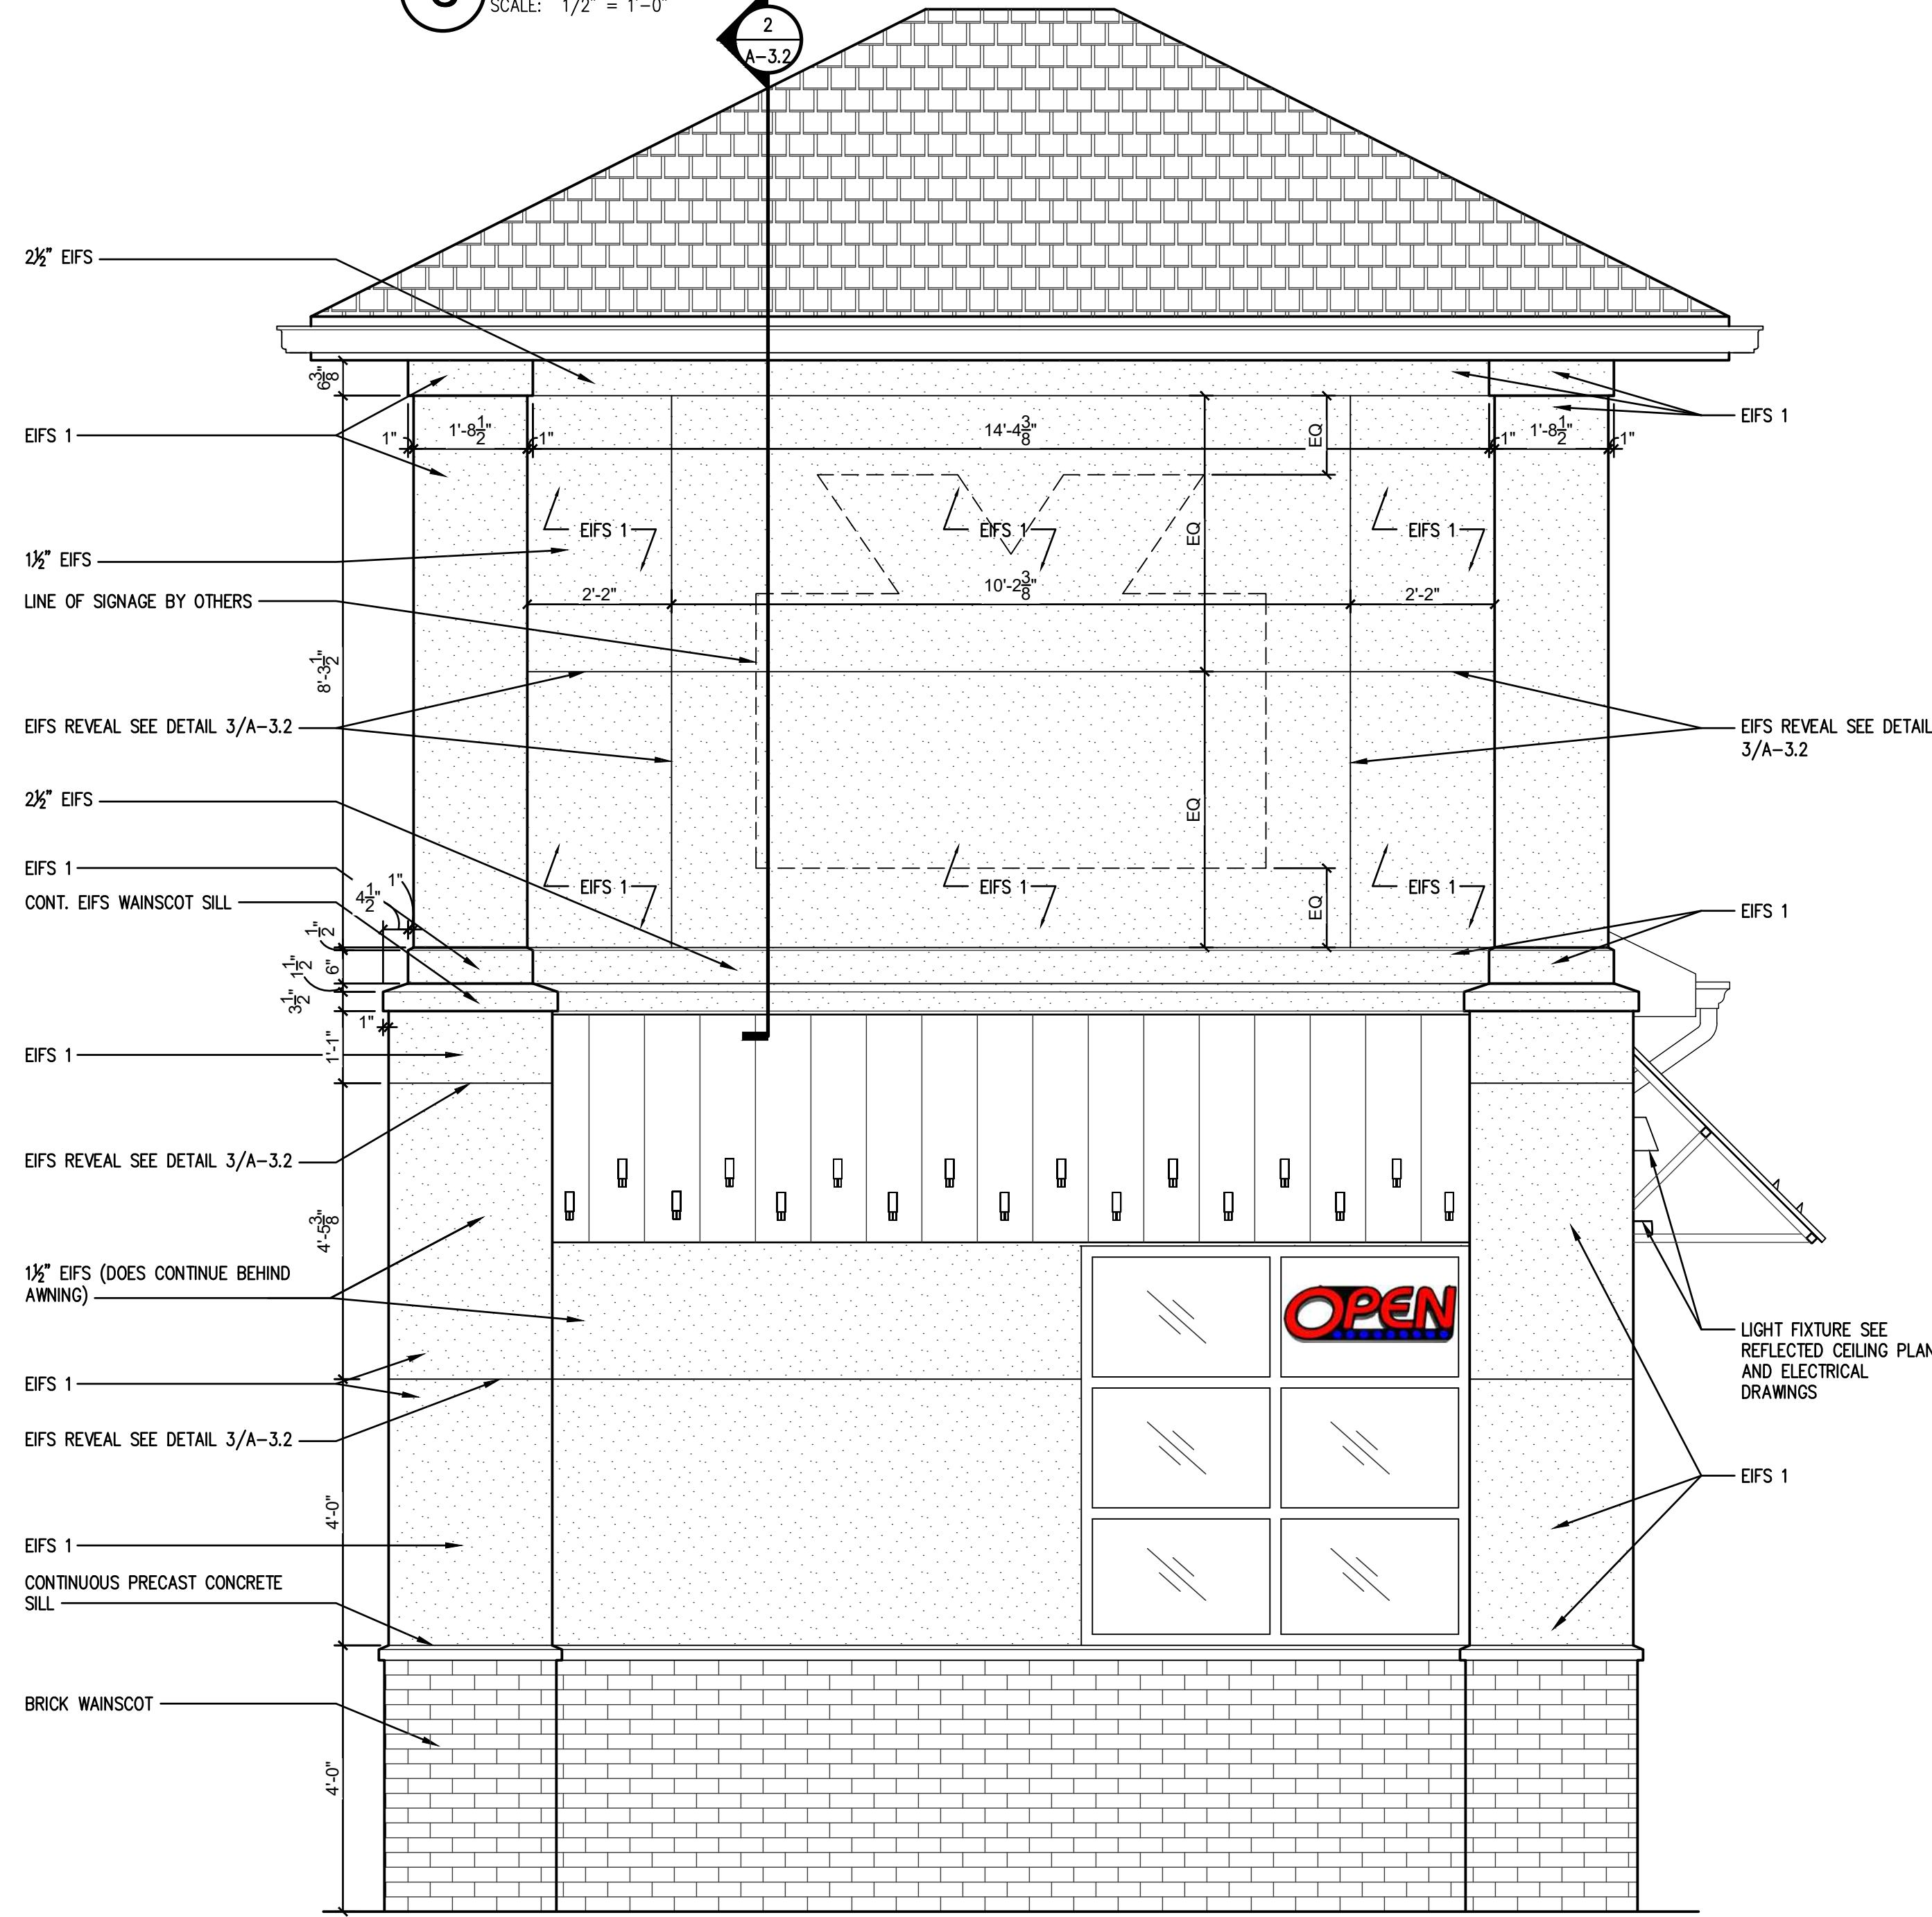

2 TOWER DETAIL
SCALE: 1/2" = 1'-0"

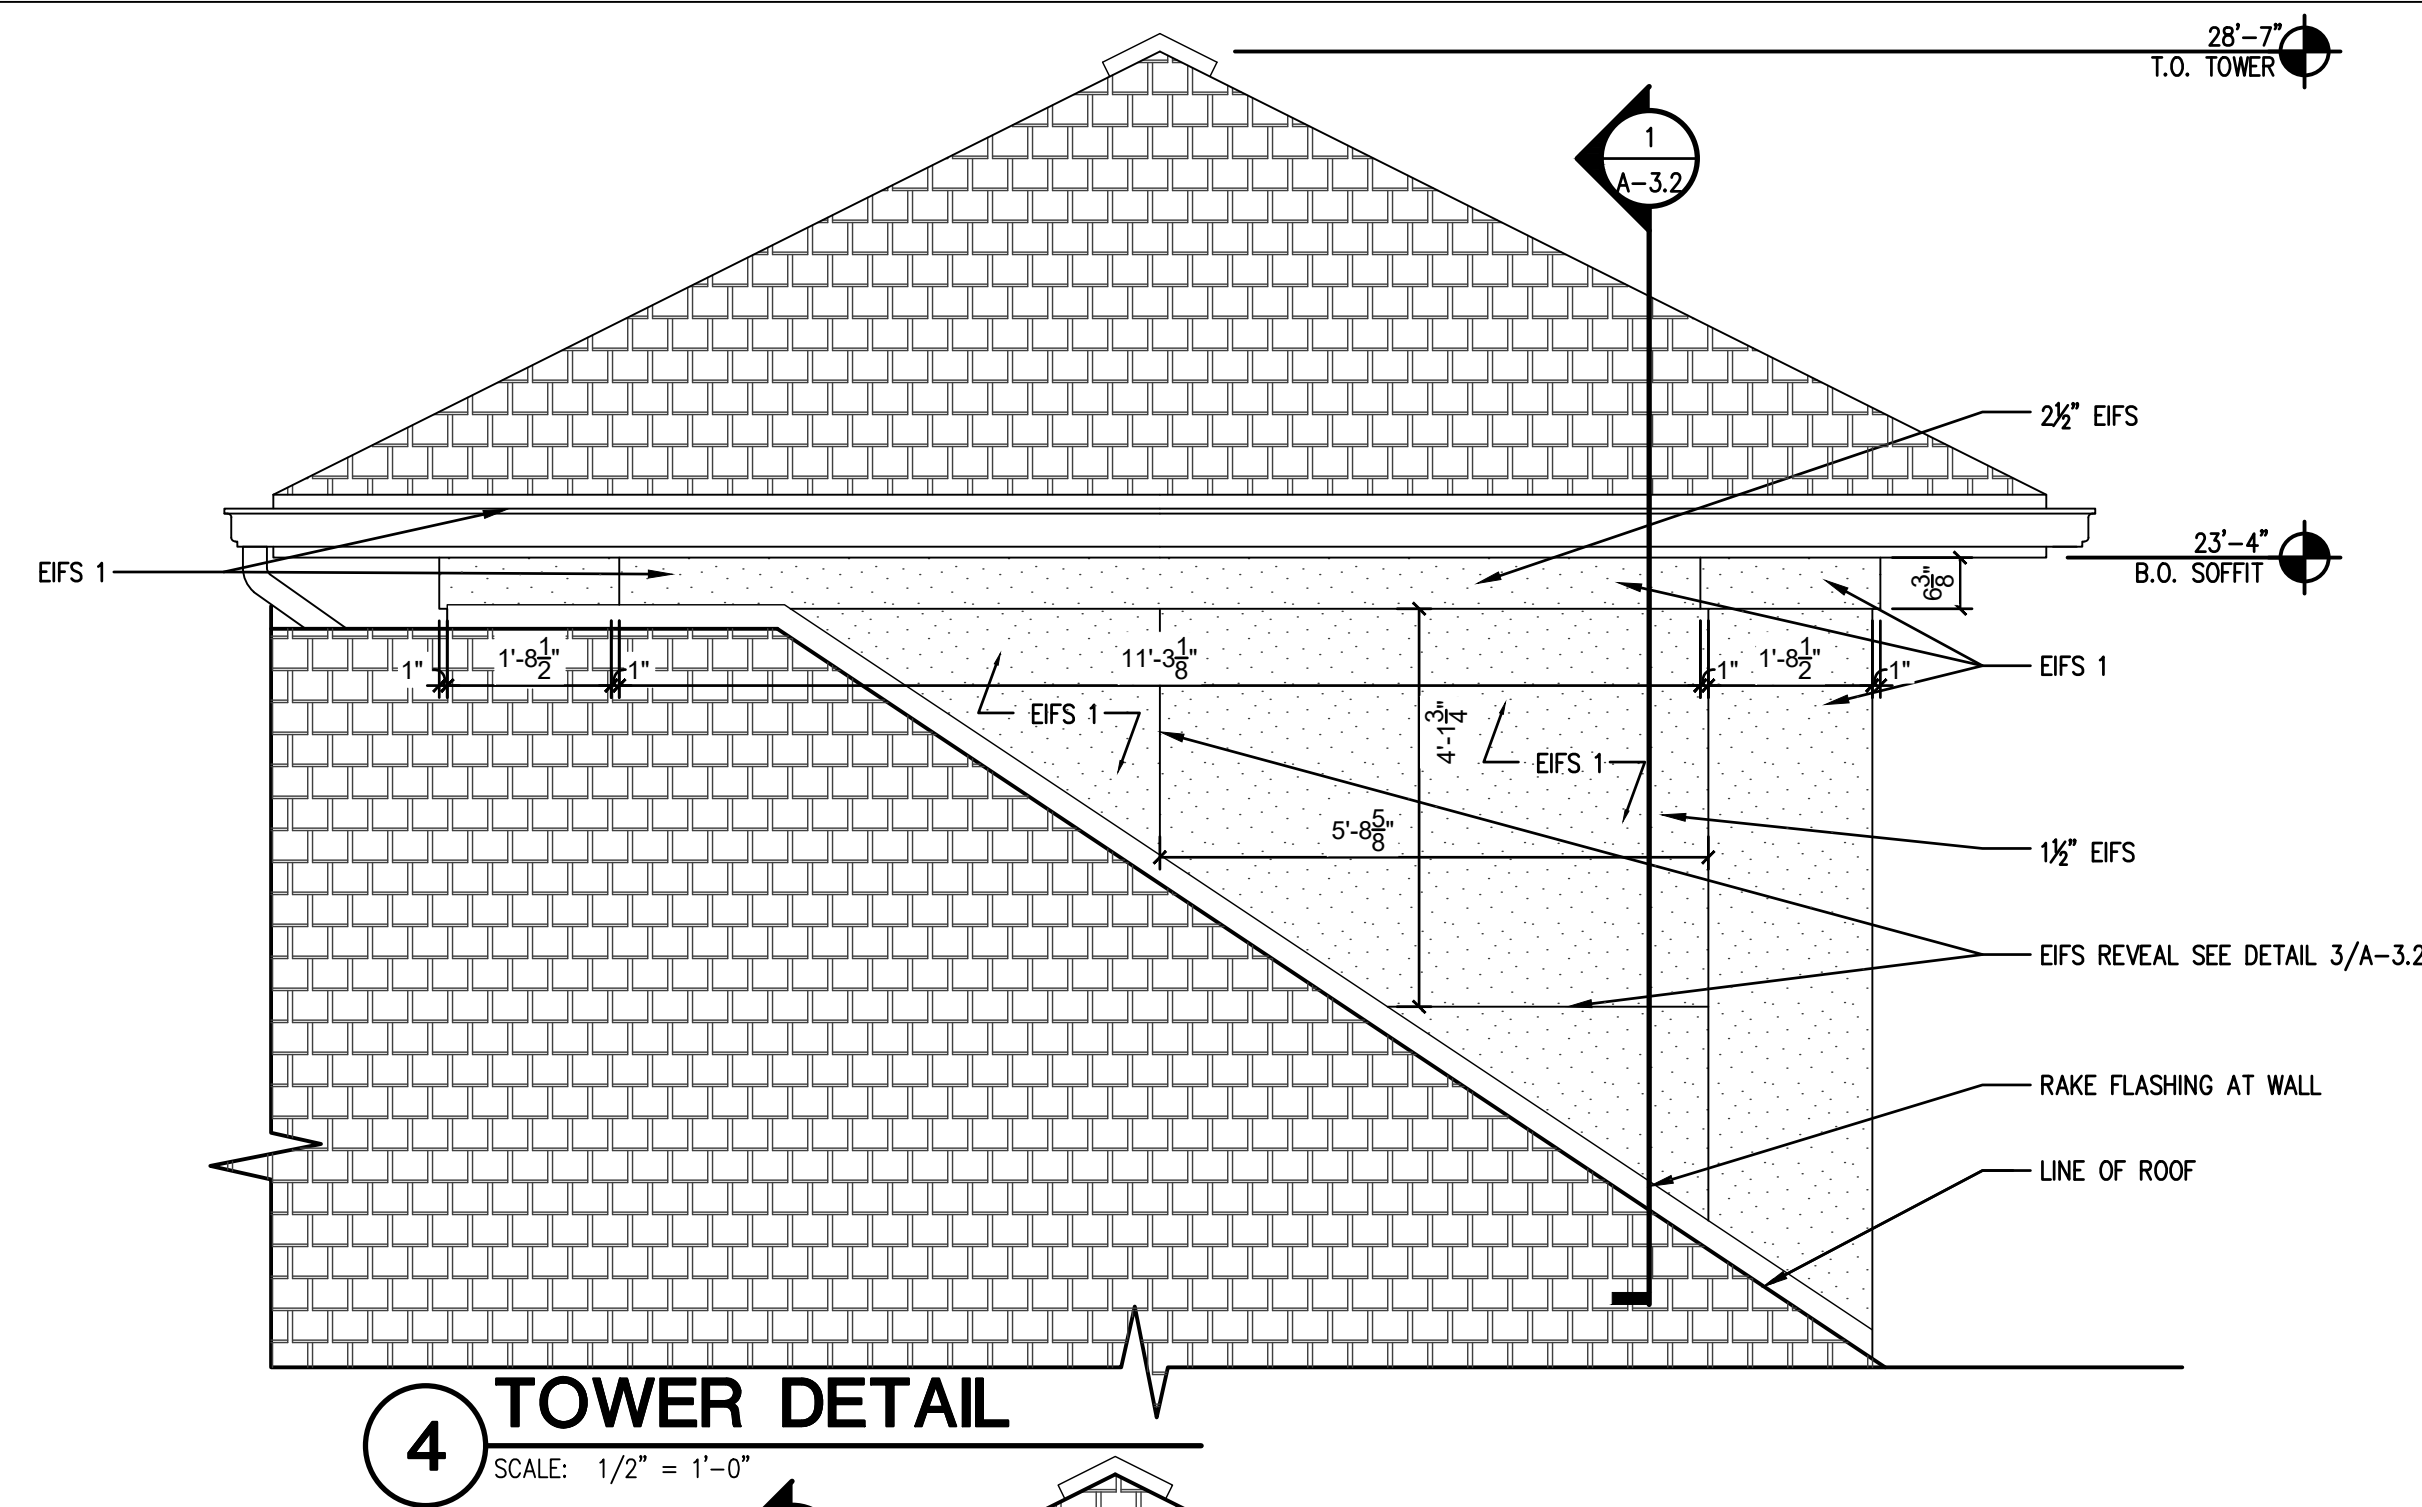

4 TOWER DETAIL
SCALE: 1/2" = 1'-0"

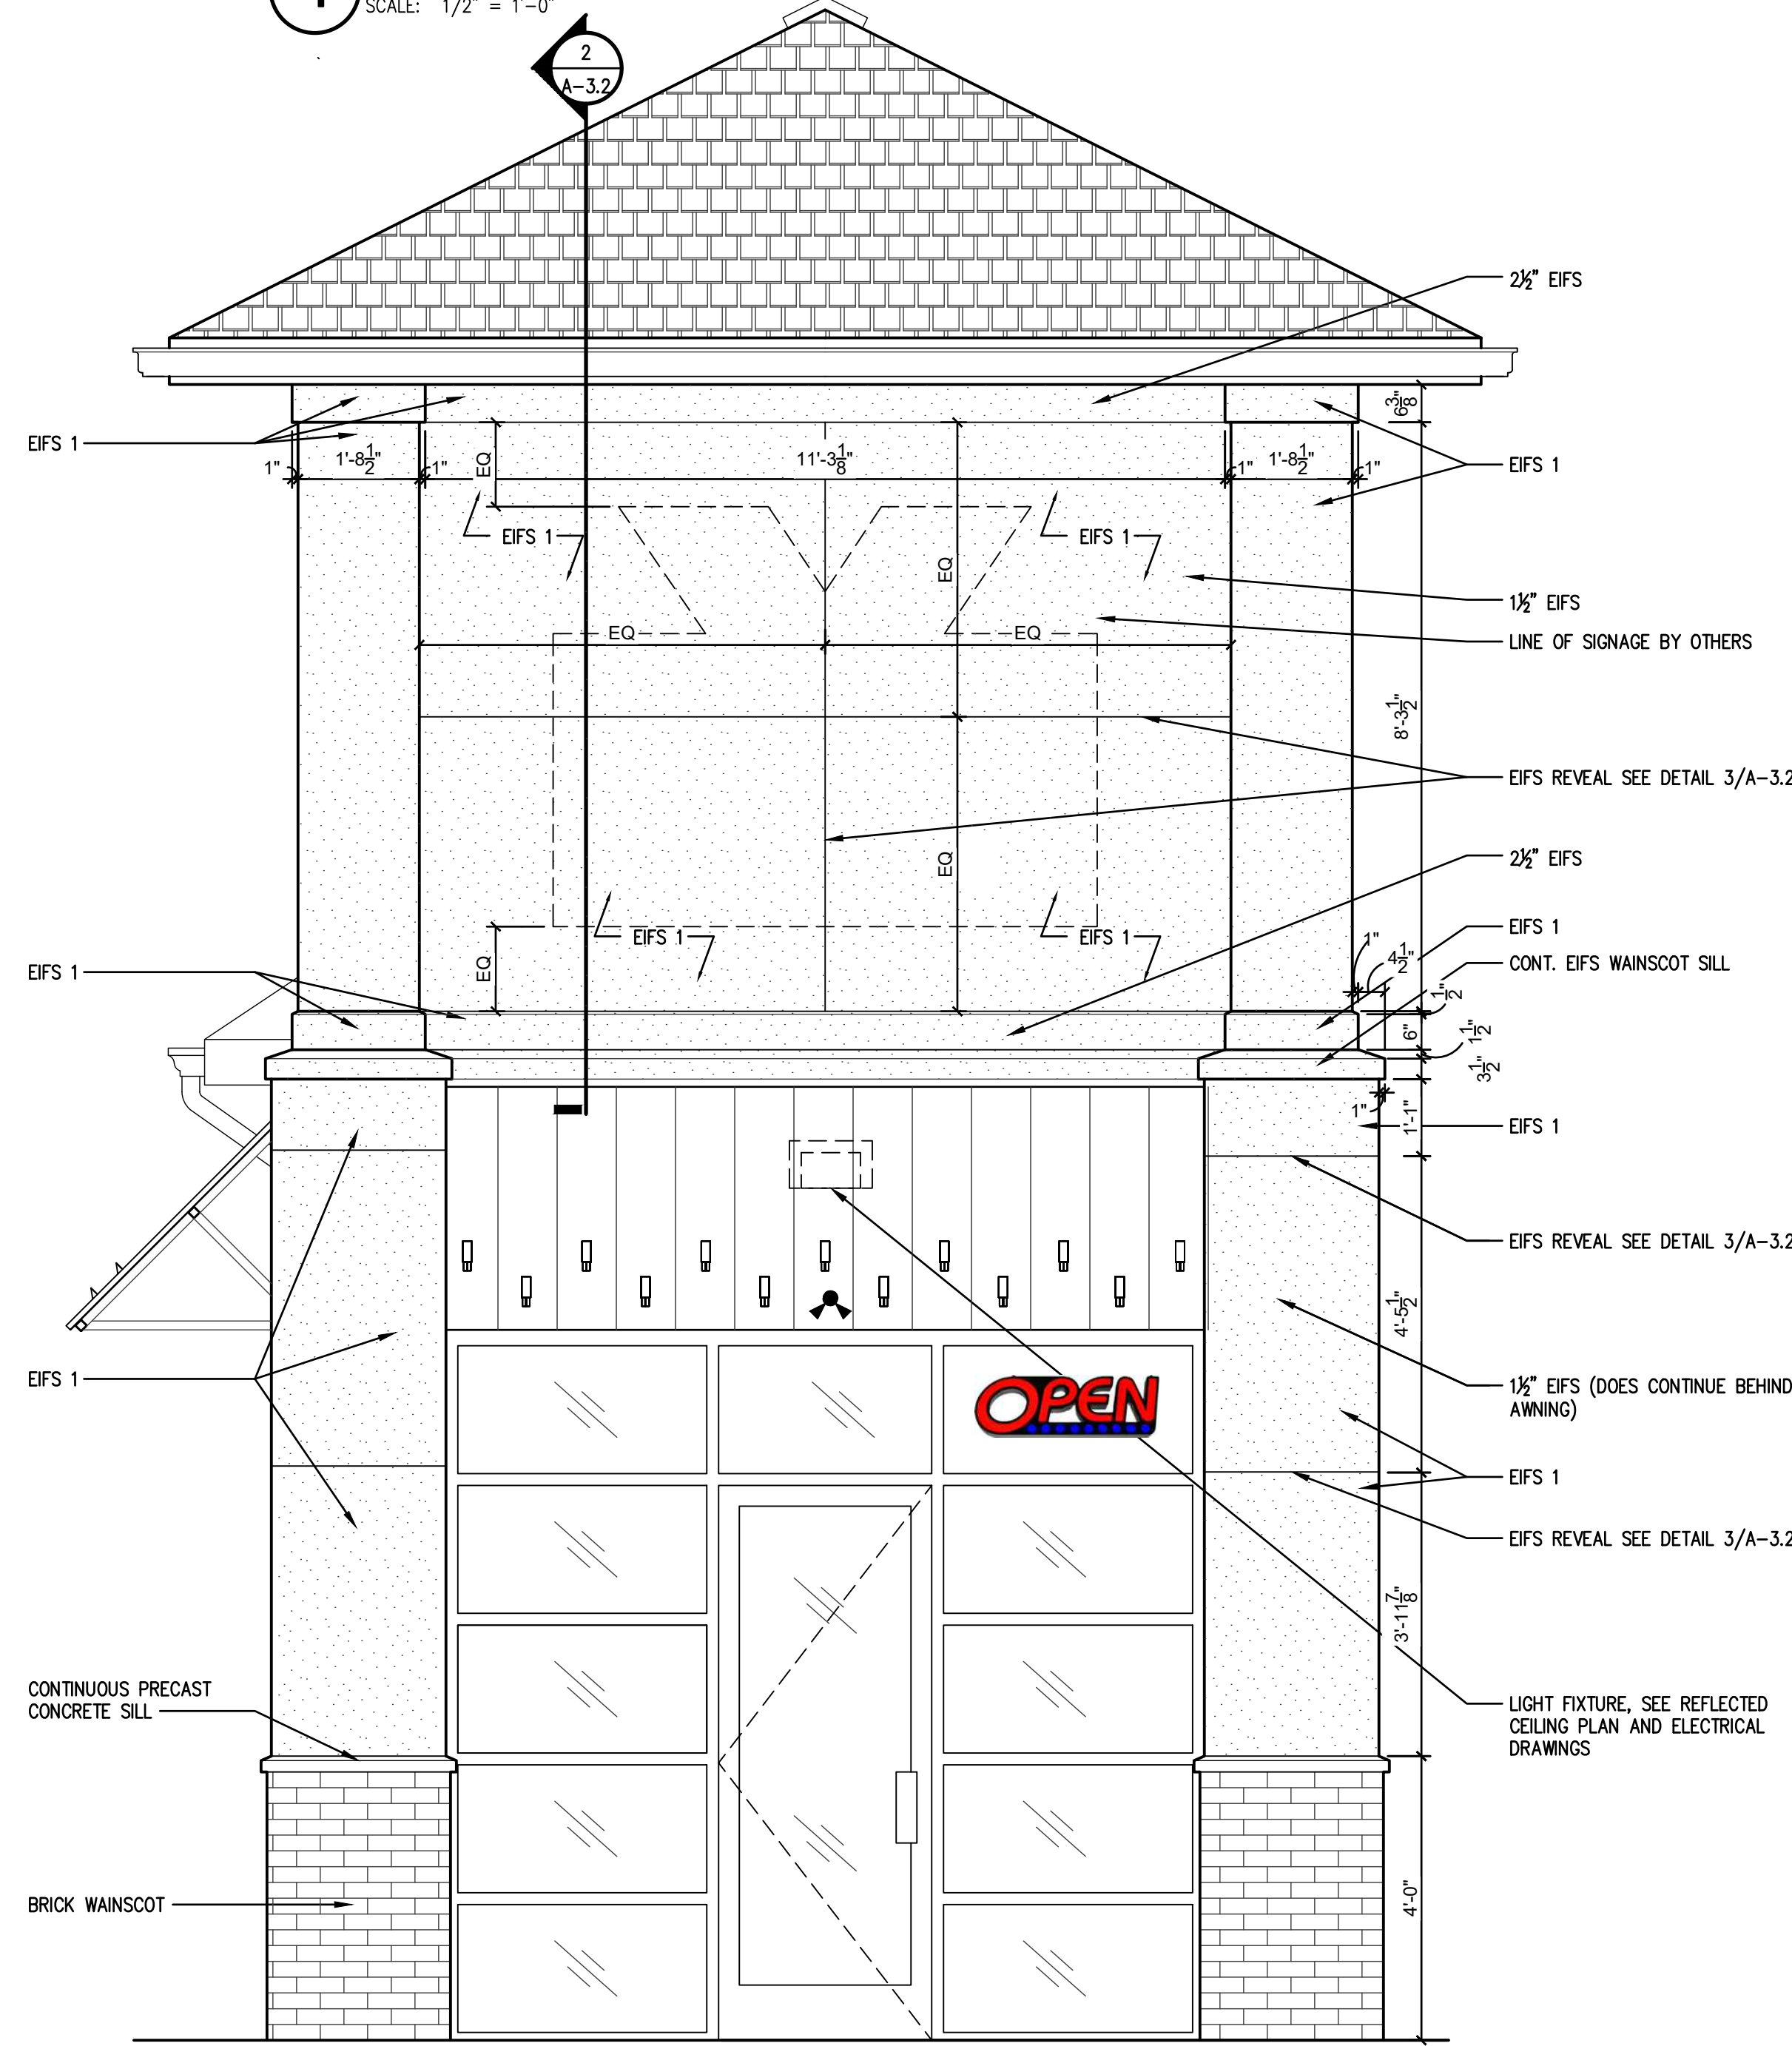

1 TOWER DETAIL
SCALE: 1/2" = 1'-0"



CESO
WWW.CESONC.COM

8534 YANKEE ST., SUITE 2B, DAYTON, OH 45459
PHONE: (937) 435-8584 FAX: (937) 435-3307

No.	Revisions/Submissions	ISSUED FOR BID/PERMIT	ISSUED FOR OWNER/REVIEW	Date
				12.18.17
				12.04.17



VALVOLINE INSTANT OIL CHANGE
2007 W. ANDREW JOHNSON HIGHWAY
MORRISTOWN, TN. 37814

© 2017 CESO, INC.

Project No.	754469.01
Scale	AS NOTED
Drawn	CESO
Checked	BWH
Date	12.18.17

Drawing Title

TOWER
DETAILS

Drawing No. A-3.1